


GRANTOR	GRANTEE	INSTRUMENT	DATE	RECORD	CURT. NO.	REMARKS
Kerr and Hutchison	N.C. & St. L. Ry.	Deed	Aug. 22, 1859	Office of Secretary	3713	See Note 1
W. W. Jordan	N.C. & St. L. Ry.	Deed	Sept. 24, 1907	DB 37-212-Sept. 23, 1907	1783	
C. Arnold	N.C. & St. L. Ry.	Deed	Apr. 25, 1881	DB K-104 6, 1881-Pg. 221	1787	
J. C. Harris	N.C. & St. L. Ry.	Deed	Apr. 14, 1881	DB R-208-Apr. 27, 1881	1786	
A. Kerr	N.C. & St. L. Ry.	Deed	Apr. 14, 1881	DB R-205-Apr. 27, 1881	1785	Intersect
Geo. Hutchison	N.C. & St. L. Ry.	Deed	Apr. 14, 1881	DB R-206-Apr. 27, 1881	1785-A	Intersect
John MacCallin	N.C. & St. L. Ry.	Deed	Oct. 23, 1859	Office of Secretary	3704	See Note 1
Chas. Bertram	N.C. & St. L. Ry.	Deed	May 14, 1903	DB 32-273-May 25, 1903	1786	
J. J. White	N.C. & St. L. Ry.	Deed	Nov. 4, 1897	Office of Secretary	3161	See Note 1

This plan provides for such additional right of way as may be required for the full and convenient construction, use and maintenance of the railroad.


This plan was built by the Nashville and Northwestern Railroad Company. See Minute Book U, page 485, of the Chancery records at Nashville for decree confirming sale to the Nashville and Chattanooga Railroad Company, whose name was later changed to the Nashville, Chattanooga & St. Louis Railway.

1	Mary E. Eotherly	N.C. & St. L. Ry.	Deed	Oct. 29, 1917	Office of Secretary	3715
2	E. D. Peely et ux	N.C. & St. L. Ry.	Deed	Nov. 1, 1917	Office of Secretary	3715-A
3	W. W. Jones	N.C. & St. L. Ry.	Deed	Apr. 10, 1923	Office of Secretary	3856
4	L. W. Hutton	N.C. & St. L. Ry.	Deed	Mar. 3, 1923	Office of Secretary	3854
5	W. W. W. James	N.C. & St. L. Ry.	Deed	Apr. 13, 1923	Office of Secretary	3856

 

On this sheet all the fences along the track are the property of the N.C. & St. L. Ry. Except those fences on private lots near the depot Sta. 1578+21 to 1611+35

022-006

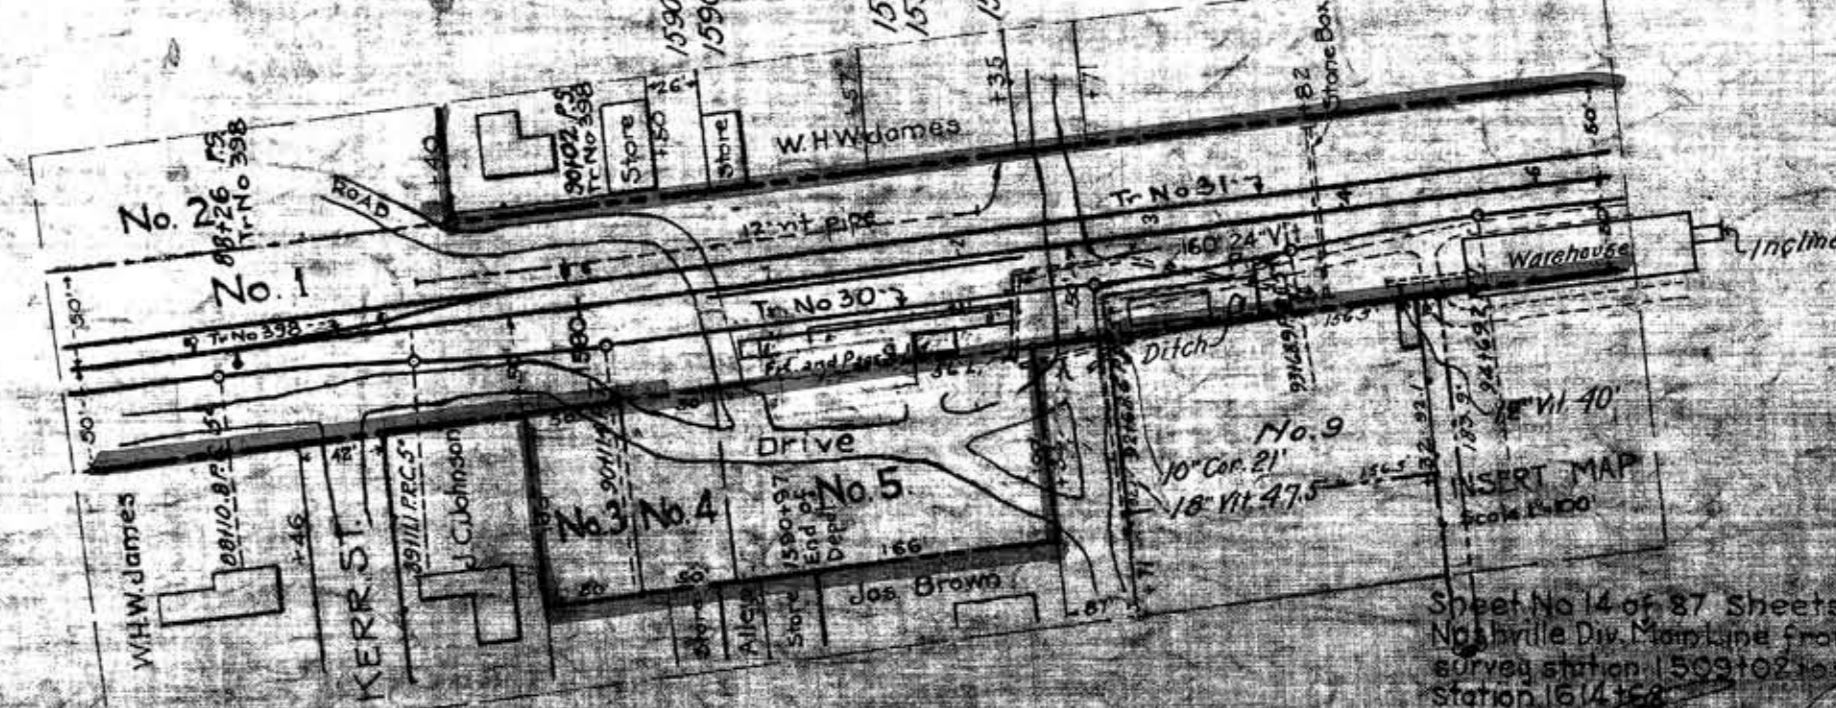

RIGHT-OF-WAY AND TRACK MAP
 NASHVILLE, CHATTANOOGA AND ST. LOUIS RY.
 NASHVILLE DIVISION
 STATION 1509+08 TO STATION 1614+68
 SCALE 1 IN. = 200 FT. JUNE 30, 1916
 M.P. 206 to 305